






900 McGill Road
Box 3010
Kamloops, BC
V2C 5N3
Tel: 250-828-5000
Fax: 250-374-6632



ARCHITECTURAL
AND
ENGINEERING
TECHNOLOGY

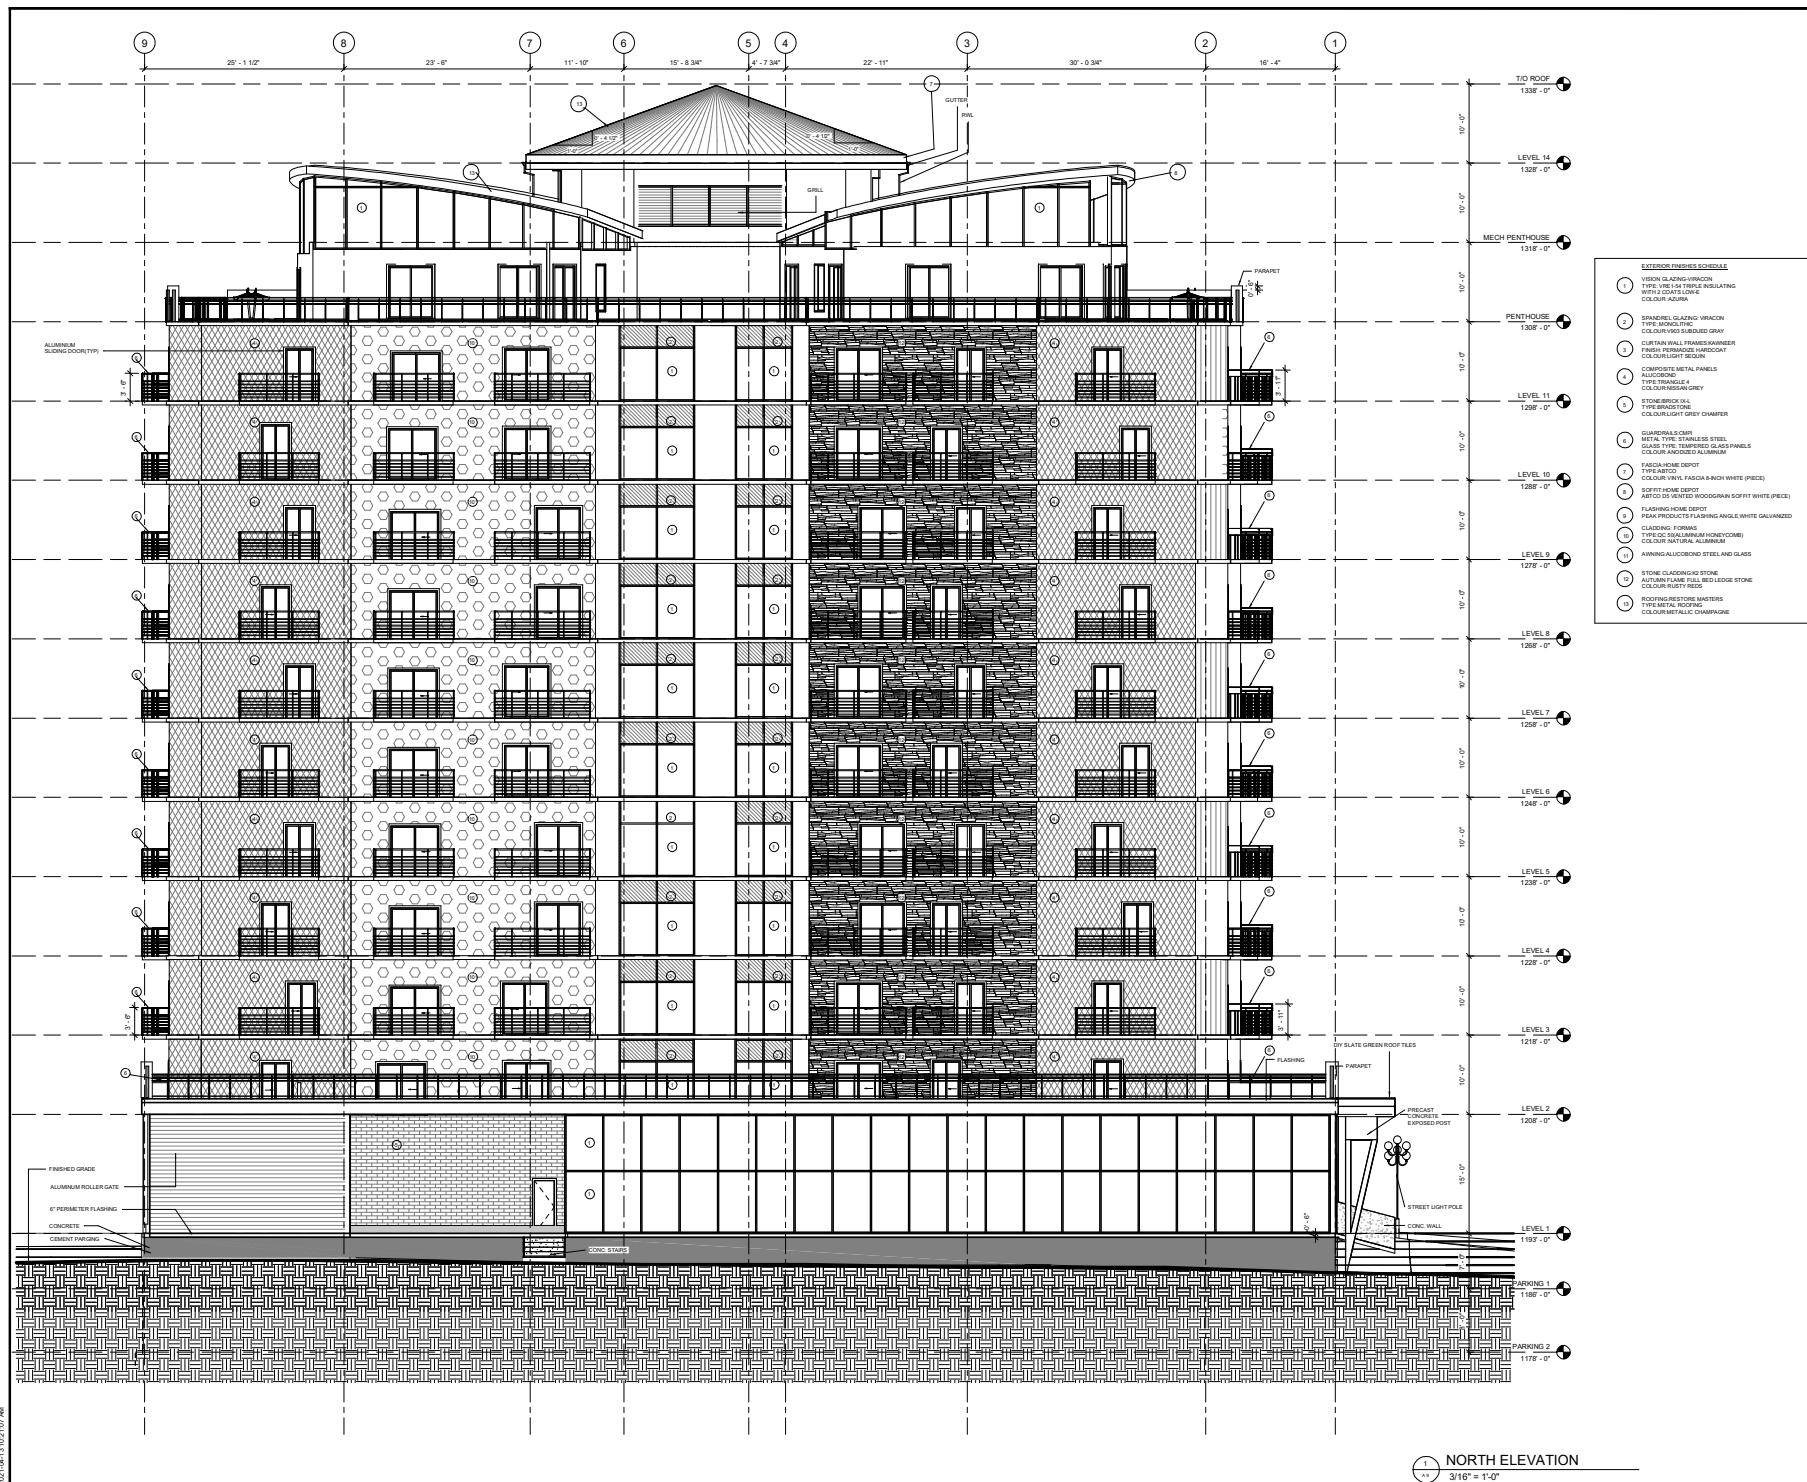

1 NORTH ELEVATION
AS 3/16" = 1'-0"


A 9



THOMPSON RIVERS UNIVERSITY
 500 McGill Road
 Box 3010
 Kamloops, BC
 V2C 5N3
 Tel: 250-833-5000
 Fax: 250-377-4533



ARCHITECTURAL AND ENGINEERING TECHNOLOGY

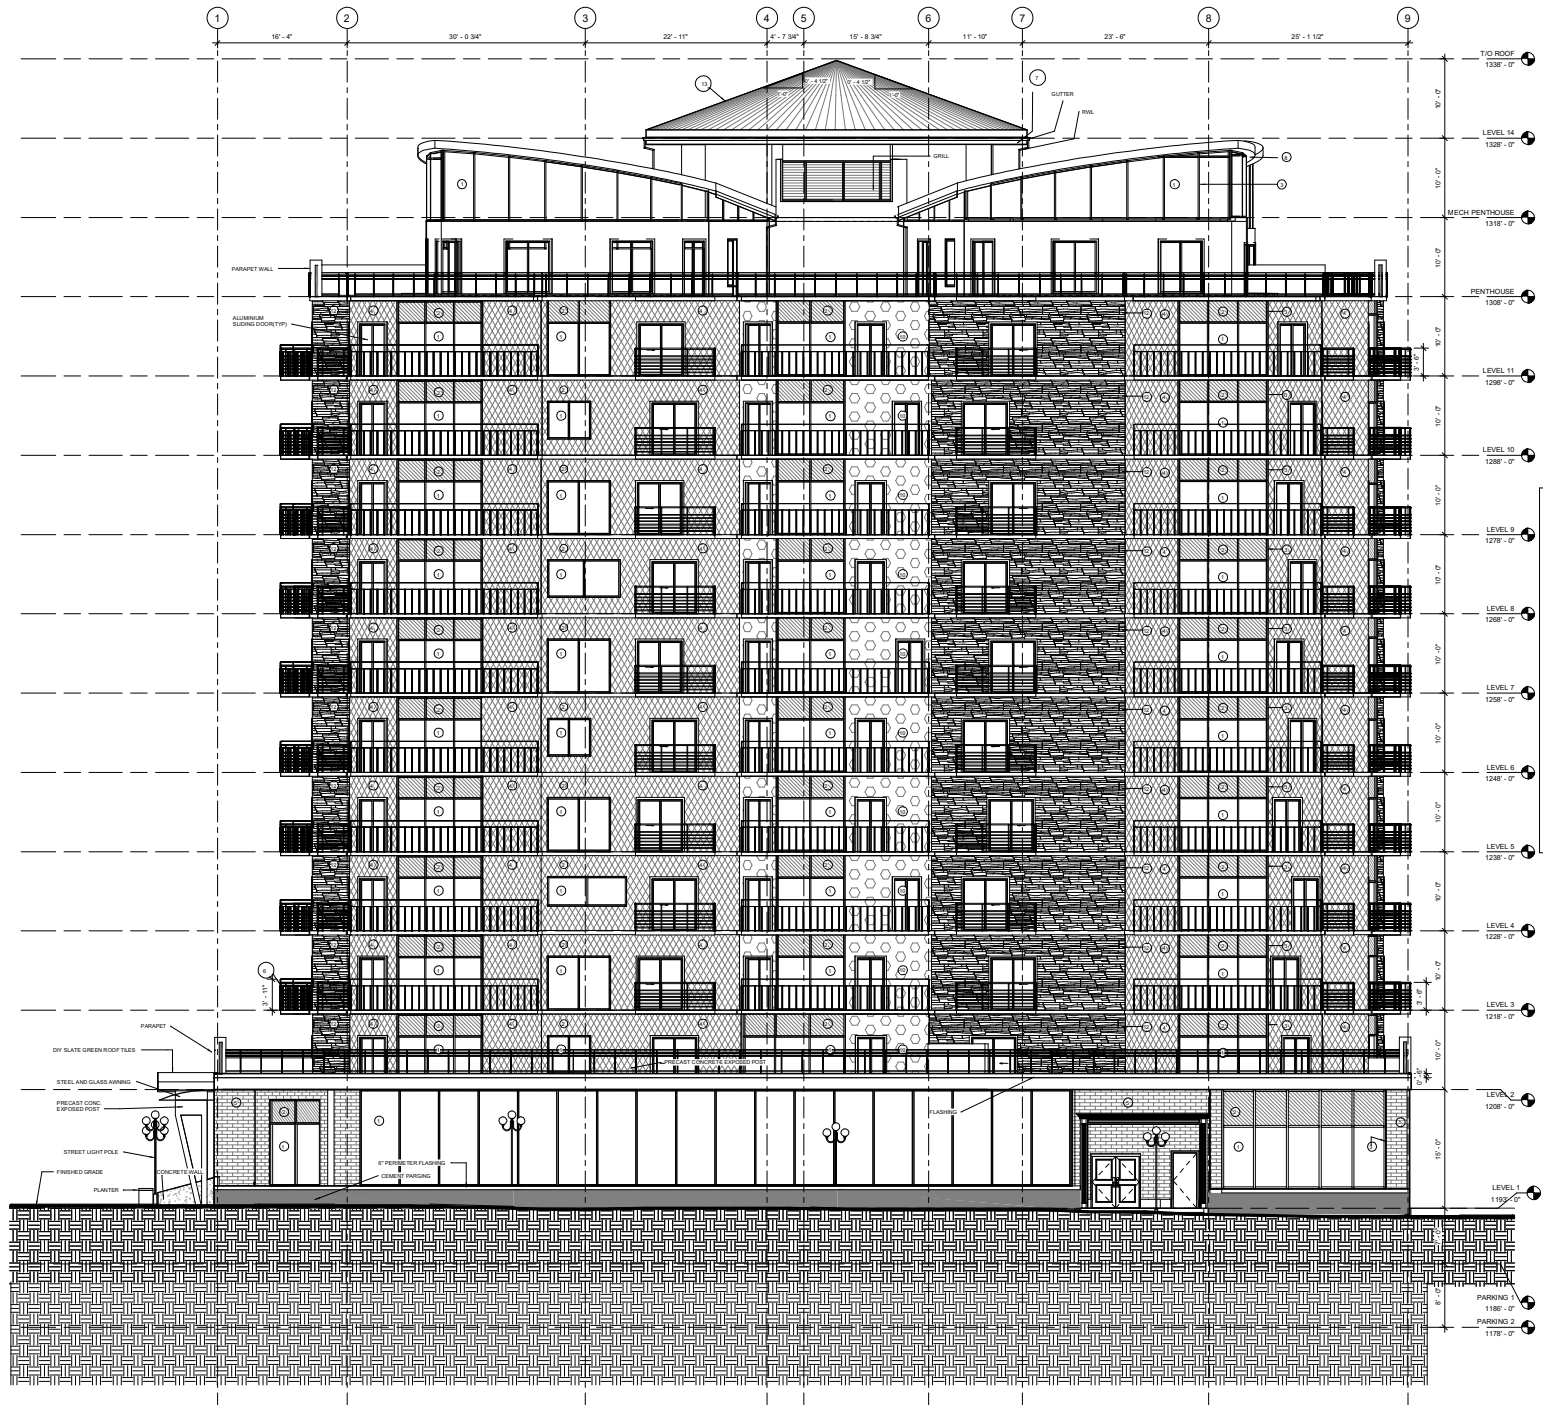

- EXTERIOR FINISHES SCHEDULE**
- 1 VISION GLAZING-SPRINK
TYPE: VSG 54 THREE INSULATING
BUTYL COAT LOW-E
COLOUR: AQUA
 - 2 SPANDREL GLAZING-VRACON
TYPE: MONOTONE
COLOUR: VSS DUMBLED GRAY
 - 3 CURTAIN WALL FRAMES-AMERON
FRAME: STAINLESS-VRACON
COLOUR: LIGHT BEIGE
 - 4 COMPOSITE METAL PANELS
ALUCORING
TYPE: TRIMBLE 4
COLOUR: MIDNIGHT GREY
 - 5 STONE-EMERSON
TYPE: BRADSTONE
COLOUR: LIGHT GREY CHAMBER
 - 6 GUARDRAILS-COMP
METAL TYPE: STAINLESS STEEL
GLASS TYPE: TEMPLER GLASS-PANELS
COLOUR: ANODIZED ALUMINUM
 - 7 FASCIA HOME DEPOT
TYPE: PLASTER
COLOUR: VINYL FASCIA RANCH WHITE (PIECE)
 - 8 SOFFIT HOME DEPOT
TYPE: VENTED WOODGRAIN SOFFIT WHITE (PIECE)
 - 9 FLASHING HOME DEPOT
FLASH PRODUCT: FLASHING ANGLE WHITE GALVANIZED
 - 10 GLAZING-PRIMA
TYPE: GC 50 ALUMINUM HONEYCOMB
COLOUR: NATURAL ALUMINUM
 - 11 FINISHING ALUCORING STEEL AND GLASS
 - 12 STONE GLAZING-ICE STONE
ACTIVIA PLANE FULL RED LEDGE STONE
COLOUR: RUSTY REDS
 - 13 ROOFING-RESTORE MASTERS
TYPE: METAL ROOFING
COLOUR: METALLIC CHAMPAGNE

NO.	NAME	DATE

PROJECT NAME
NEW MIXED USE DEVELOPMENT

ISSUING TITLE
SOUTH ELEVATION

SCALE
3/16" = 1'-0"

DESIGNED BY JH	DRAWN BY DP	CHECKED BY JH	DATE 04/13/21	REVISION 0001
-------------------	----------------	------------------	------------------	------------------

ISSUING DATE

SOUTH ELEVATION
 3/16" = 1'-0"

A 10